








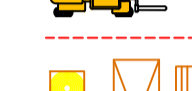


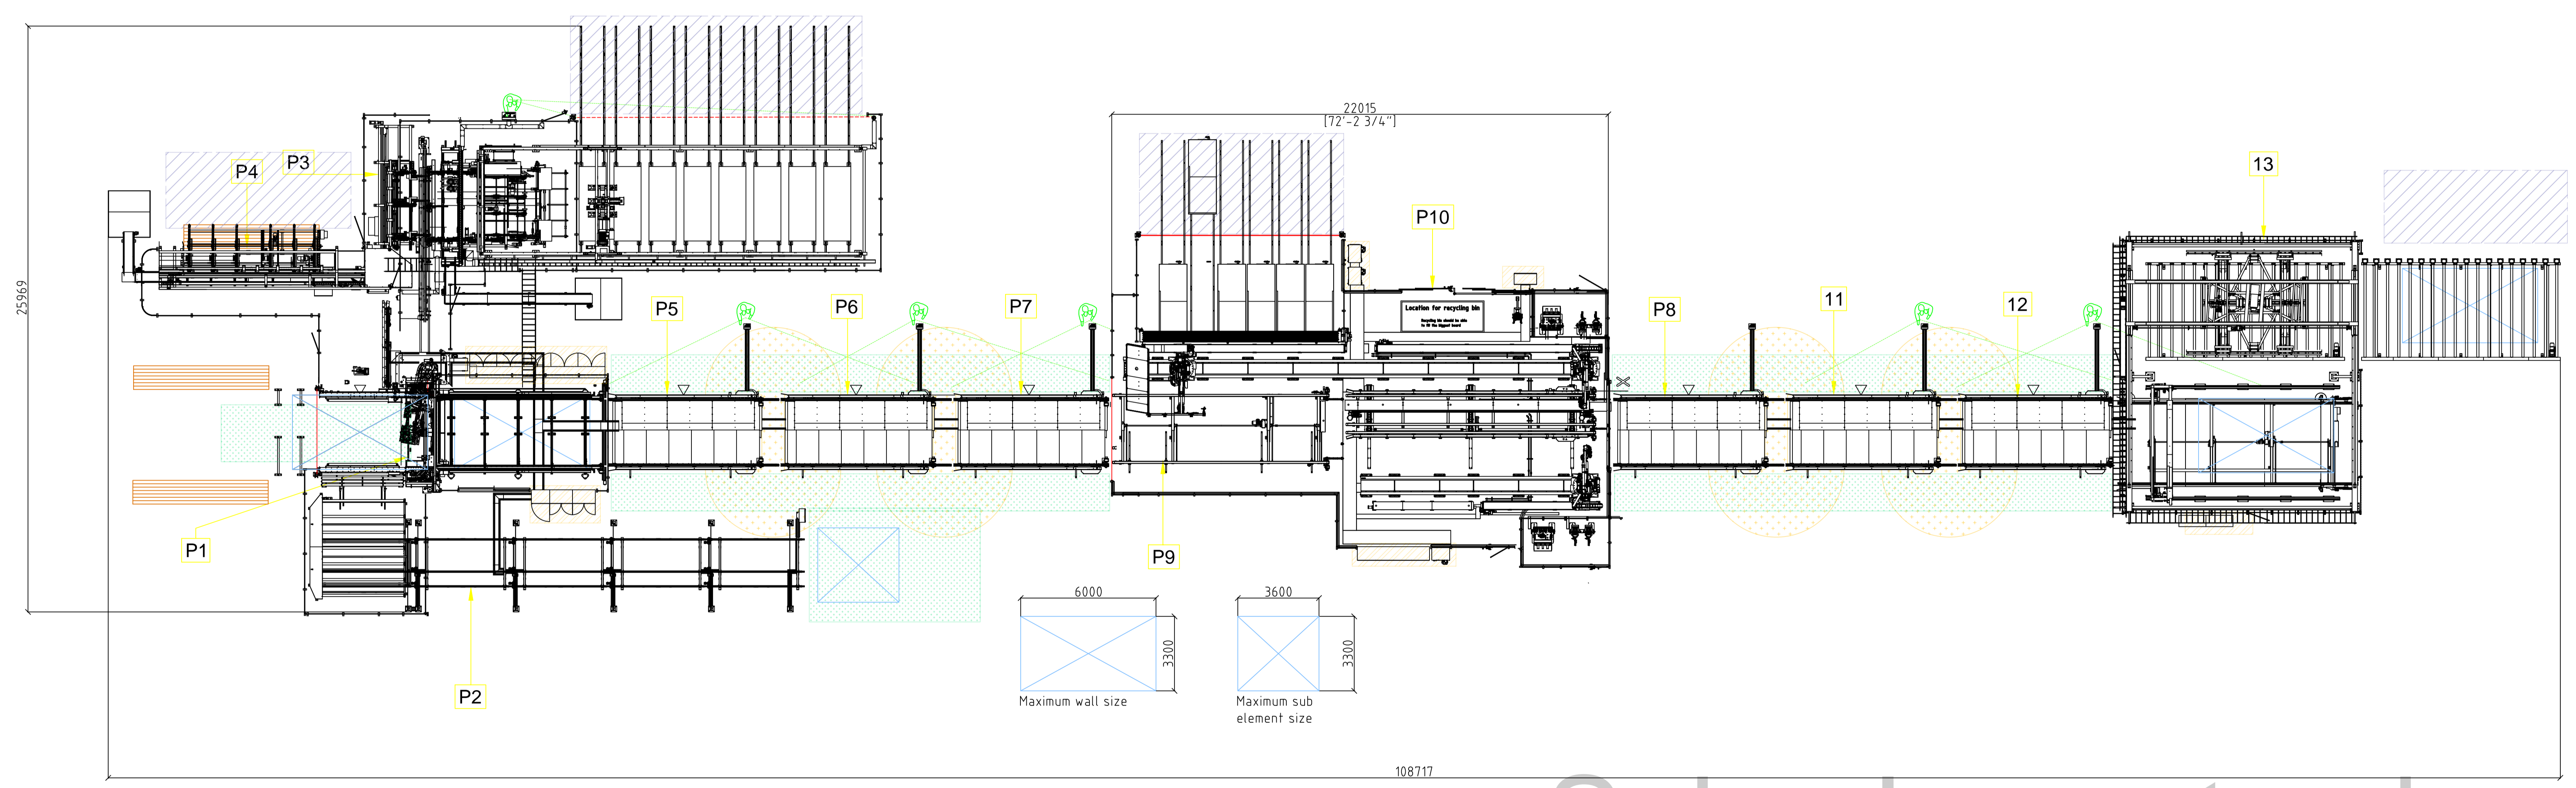


Rev	Revision note	Date	Signature	Checked
101	First Edition	xx-xx-xx	NNN	NNN

- Working area 
- Electrical cabinets 
- External Equipment 
- Crossings 
- Scanner area 
- Loading /unloading 
- Operator position 
- Element Turning 
- Safety Sensors 
- Transport 
- Material 
- Floor rail 



Sales Layout only  
Not for installation purposes

INDEX				
10				
9				
8				
7				
6				
5				
4				
3				
2				
1				

Item#	Quantity	Title/Name, designation, material, dimension etc.	Article No./Reference
Designed by	Checked by	Approved by - date	Date
PSG	HMB	MP (XXX - YYYYDD)	202020
<b>RANDEK</b>		ZL3 Wall line	
BUILDING THE FUTURE		P2628 / L4536	Edition 2.01 Sheet 01